


# South Nyack, NY

AGE GROUP: 5-12	ELEVATED PLAY ACTIVITIES - TOTAL: 7
ELEVATED PLAY ACTIVITIES ACCESSIBLE BY TRANSFER: 0	RECD 4
ELEVATED PLAY ACTIVITIES ACCESSIBLE BY RAMP: 0	RECD 6
GROUND LEVEL ACTIVITY TYPE: 0	RECD 1
GROUND LEVEL QUANTITY: 0	RFQD 2

5-12  
ISSUE

AGE GROUP: 2-12	ELEVATED PLAY ACTIVITIES - TOTAL: 5
ELEVATED PLAY ACTIVITIES ACCESSIBLE BY TRANSFER: 2	RECD 3
ELEVATED PLAY ACTIVITIES ACCESSIBLE BY RAMP: 0	RECD 6
GROUND LEVEL ACTIVITY TYPE: 2	RECD 1
GROUND LEVEL QUANTITY: 3	RECD 2

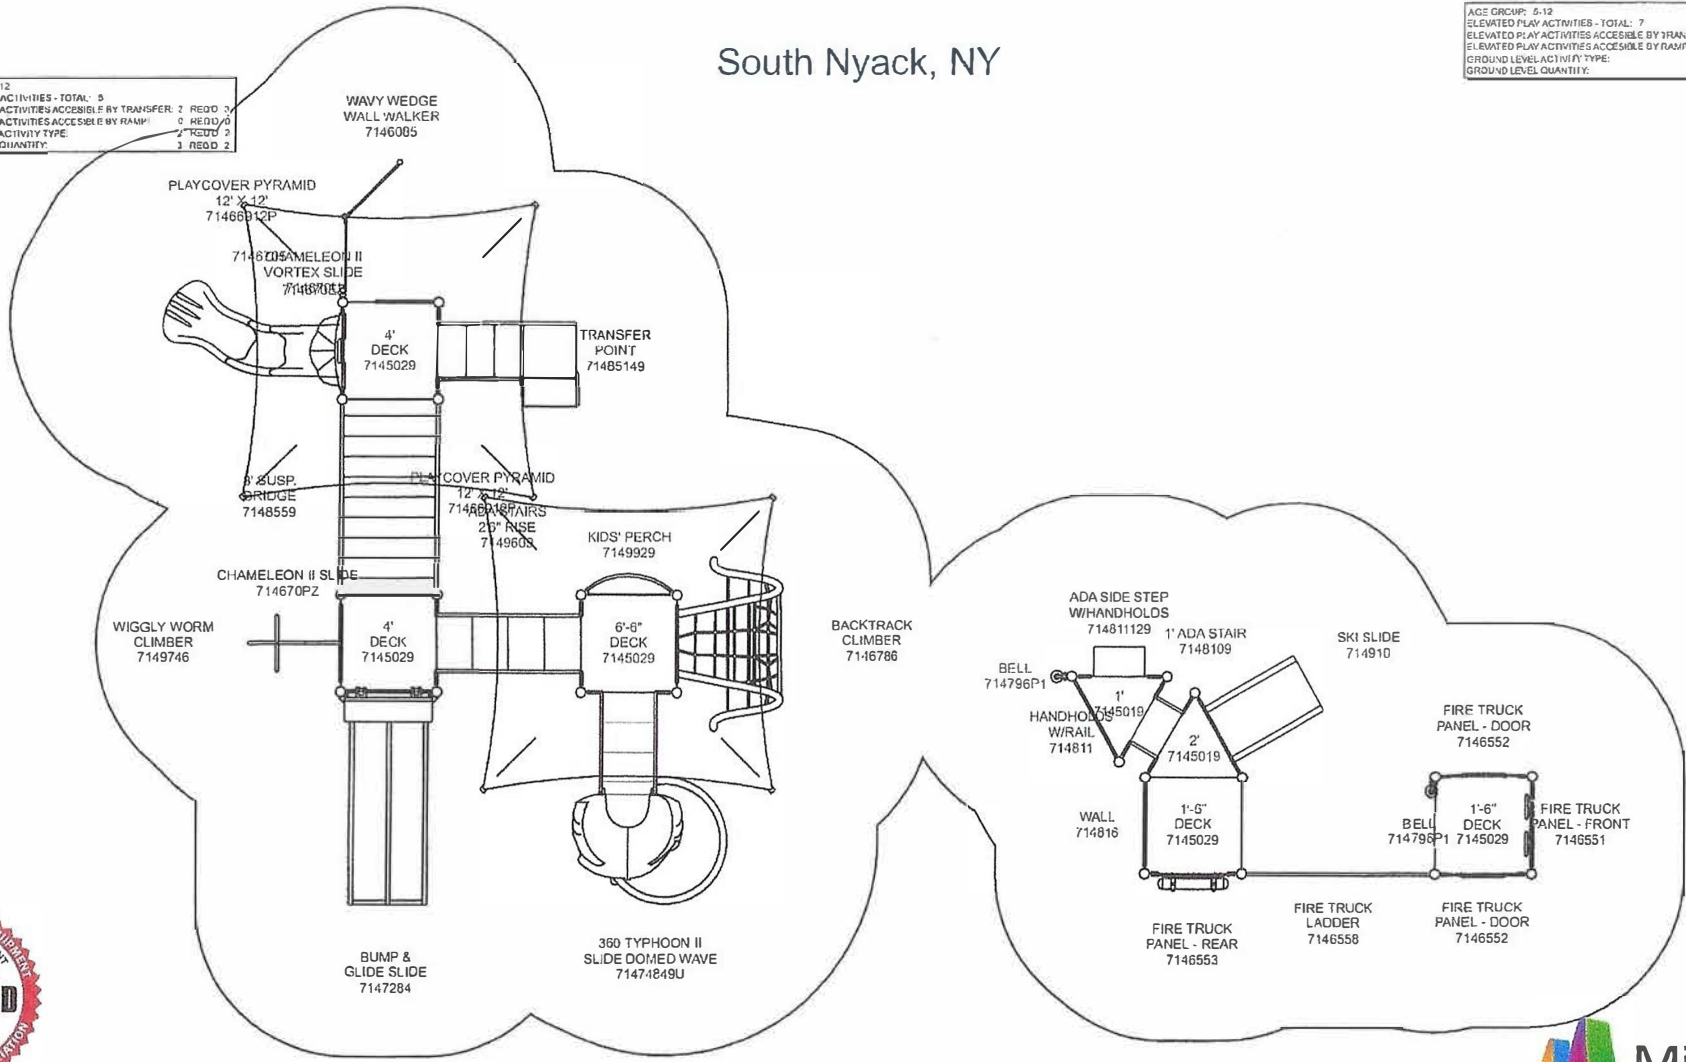

**PETTINELLI RECREATION, INC.**  
 PO Box 702  
 Rensselaer, NY  
 PHONE NO: (518) 461-5917  
 FAX NO: (518) 451-9304  
 GROUND SPACE: 58'-0" x 31'-0"  
 PROTECTIVE AREA: 70'-0" x 43'-6"  
 DRAWN BY: Robert Pettinelli  
 DATE: 3/4/2020

R0069_43888555047	
<input checked="" type="checkbox"/>	COMPLIES TO ASTM/CPSC
<input checked="" type="checkbox"/>	COMPLIES TO ADA

To promote safe and proper equipment use by children, Miracle recommends the installation of either a Miracle safety sign or other appropriate safety signage near each playsystem's main entry point(s) to inform parents and supervisors of the age appropriateness of the playsystem and general rules for safe play.

THE PLAY COMPONENTS IDENTIFIED IN THIS PLAN ARE IPEMA CERTIFIED. THE USE AND LAYOUT OF THESE COMPONENTS CONFORM TO THE REQUIREMENTS OF ASTM F1487.

AN ENERGY ABSORBING PROTECTIVE SURFACE IS REQUIRED UNDER & AROUND ALL PLAY SYSTEMS